



433 CANTWELL COURT

PROPOSED FIRST FLOOR PLAN  
SCALE 1/4" = 1'-0" NO SPRINKLER

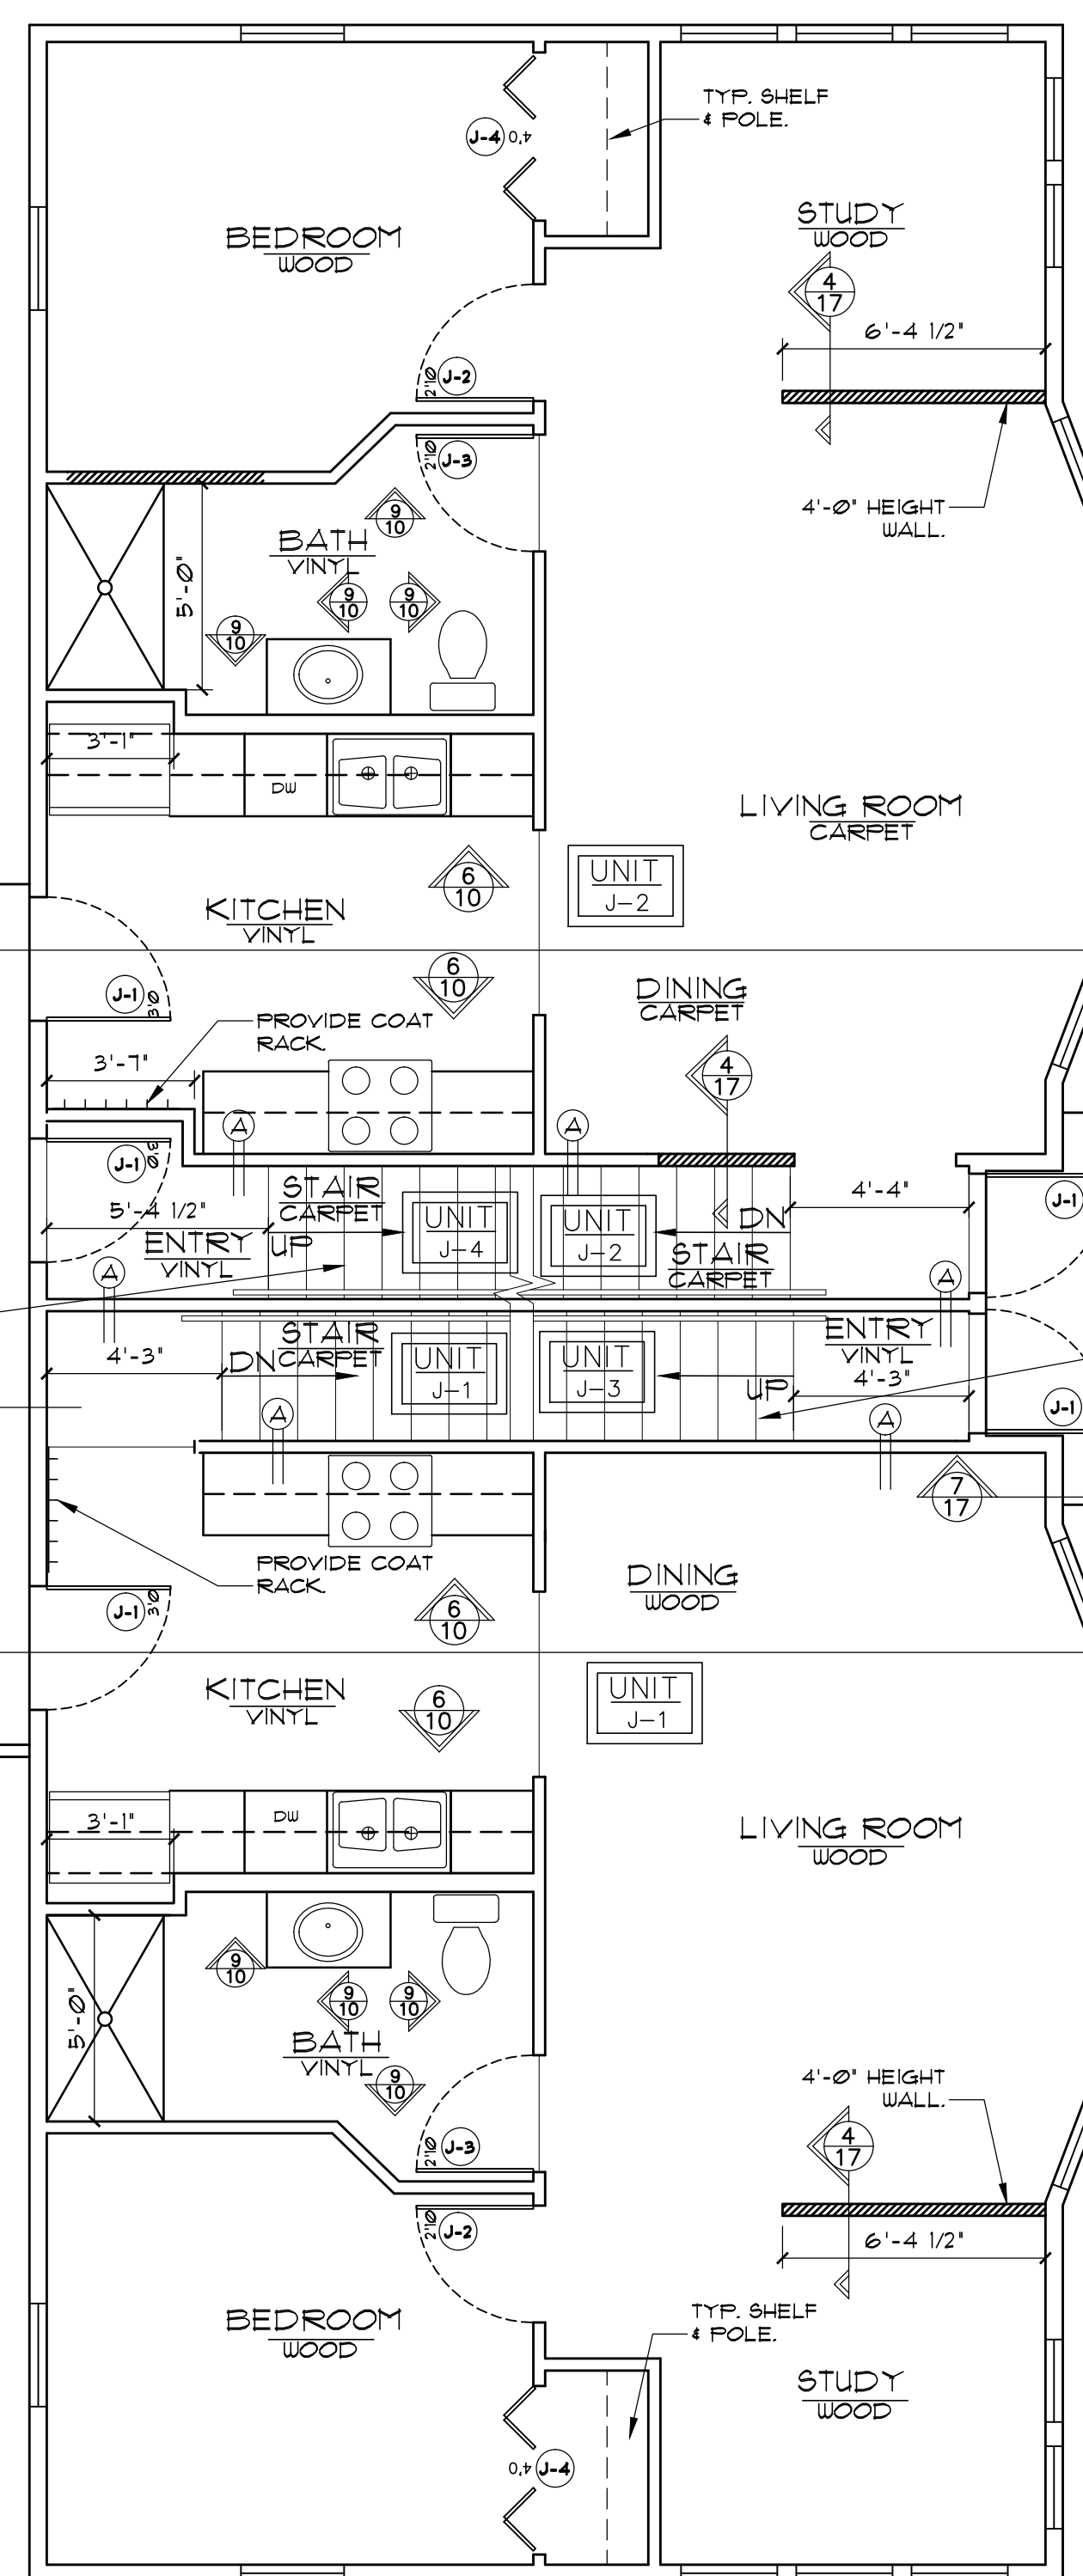

1526 JENIFER STREET

PROPOSED FIRST FLOOR PLAN  
SCALE 1/4" = 1'-0" NO SPRINKLER

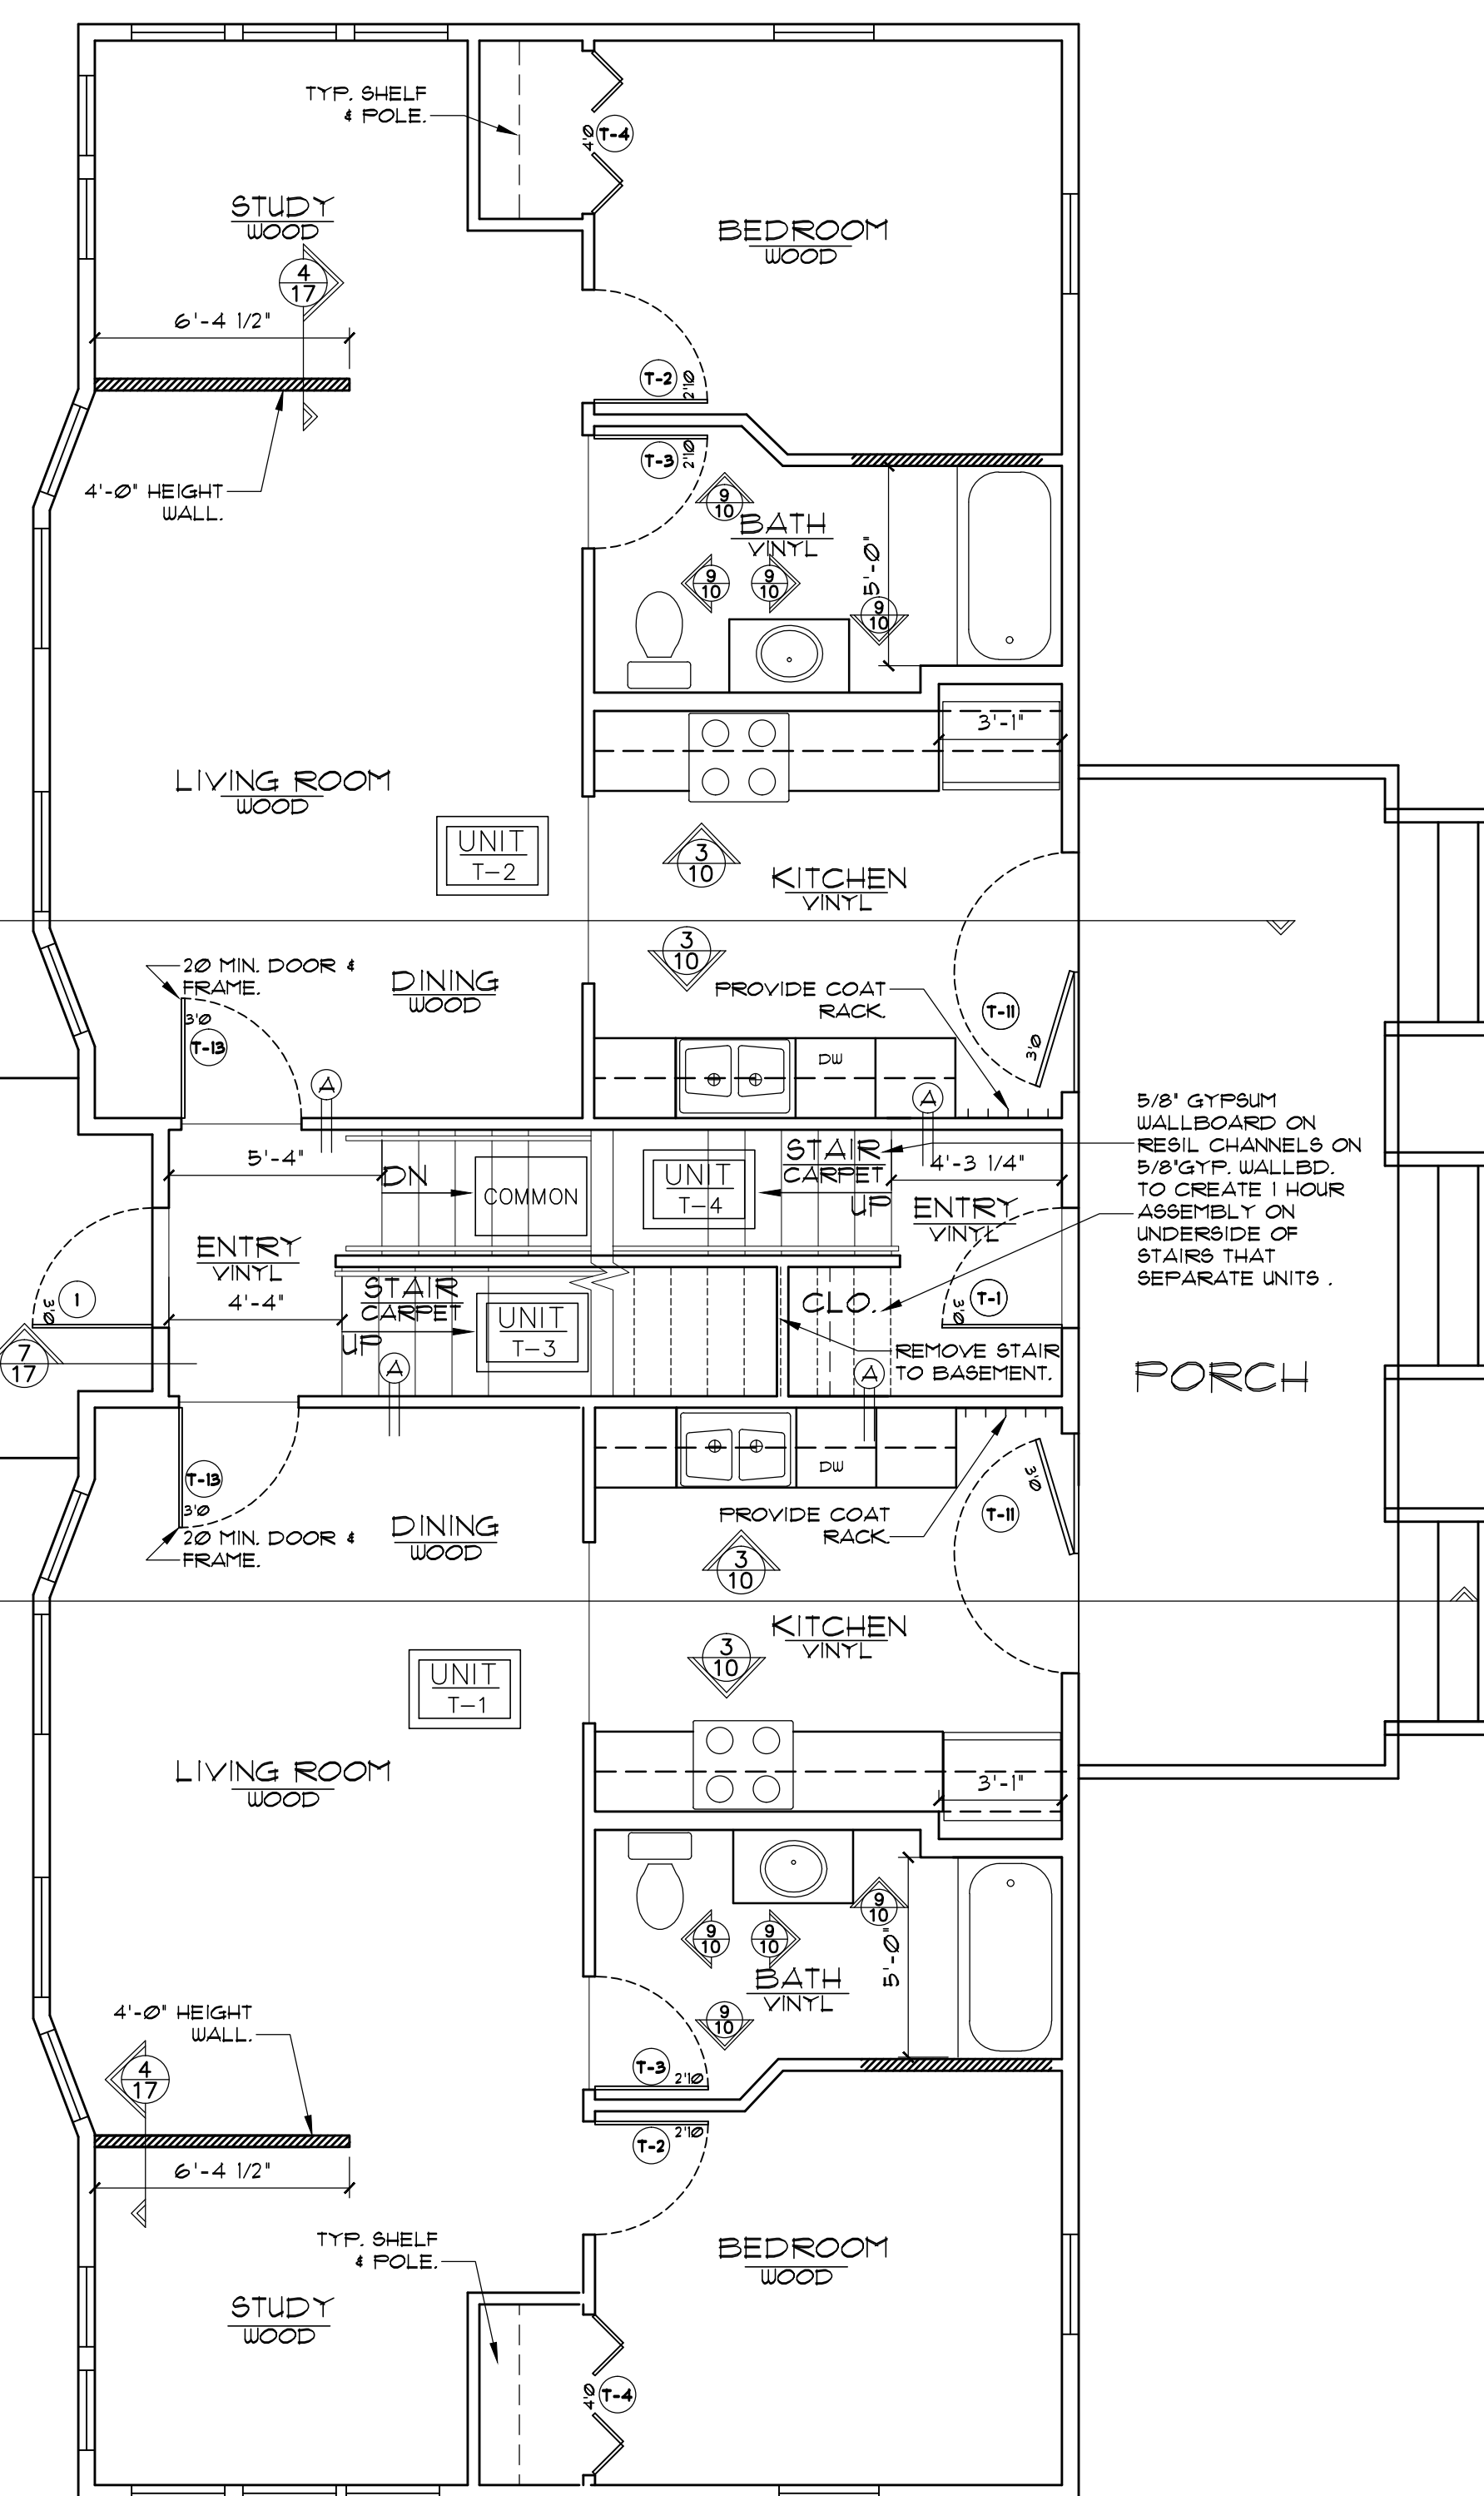

434 SOUTH THORNTON AVENUE

PROPOSED FIRST FLOOR PLAN  
SCALE 1/4" = 1'-0" NO SPRINKLER

NOTE:  
MAINTAIN CONTINUITY  
OF FIRE SEPARATIONS.

