


- TYPICAL WINDOW:**
- PRE-FINISHED ALUMINUM, DARK GREEN OR DARK BROWN COLOR
 - THERMALLY BROKEN SASH AND FRAME ASSEMBLY
 - INSULATED GLAZING
 - DIVIDED LITES REPLICATING ORIGINAL MUNTIN PATTERN AS CLOSELY AS POSSIBLE BASED ON HISTORIC PHOTOS
 - MUNTIN AND BRICK MOLDING PROFILES TO BE HISTORICALLY CONSISTENT WITH PUTTIED GLAZING BEAD AND WITH INDUSTRIAL CHARACTERISTICS OF BUILDING'S ORIGINAL USE (SEE ATTACHED EXAMPLES FOR GENERAL REPRESENTATION)
- TYPICAL MASONRY RESTORATION:**
- TUCKPOINT 100%
 - DISMANTLE AND REBUILD DETERIORATED PARAPETS TO EXTANT ORIGINAL CONFIGURATION AND PROFILE
 - REMOVE NON-HISTORIC INFILL MATERIALS TO RESTORE ORIGINAL WINDOW MASONRY OPENINGS
 - REPAIR AREAS OF DETERIORATED BRICK MASONRY WITH SALVAGED AND/OR MATCHING BRICK MASONRY

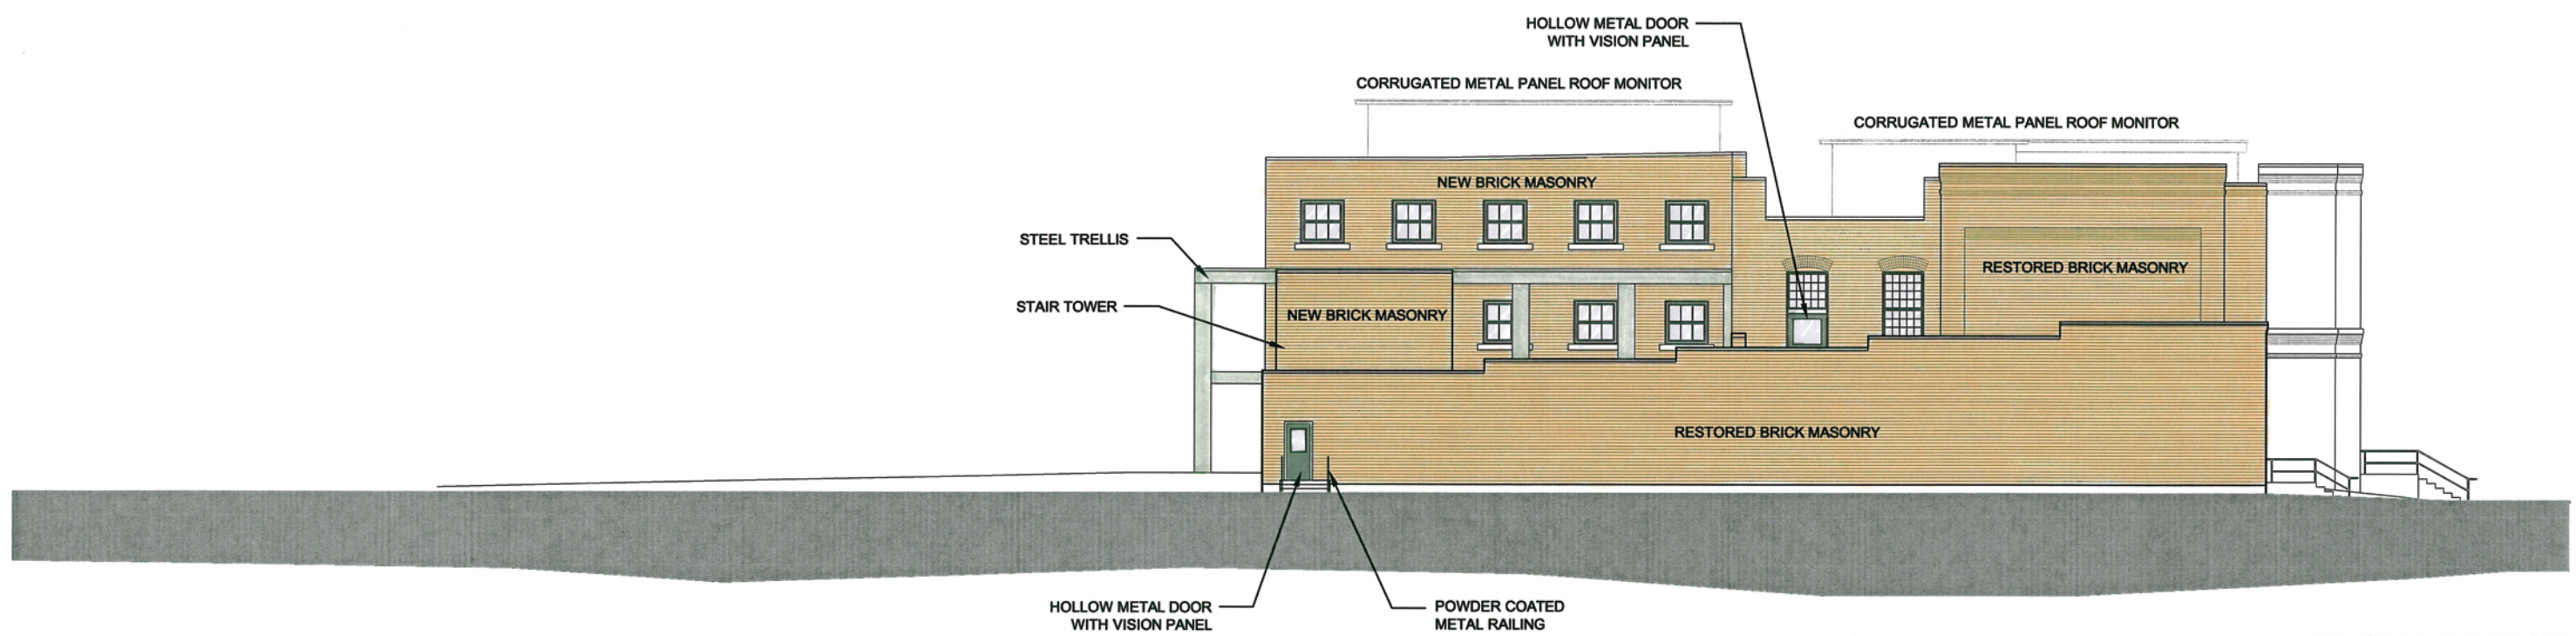

WEST ELEVATION



GARVER ARTS INCUBATOR
 COMMON WEALTH DEVELOPMENT, INC.
 HPZS - ARCHITECTS / ENGINEERS
 06/01/10
 SHEET 8

