



1 BUILDING SECTION
SCALE 1/4" = 1'-0"
433 CANTWELL COURT

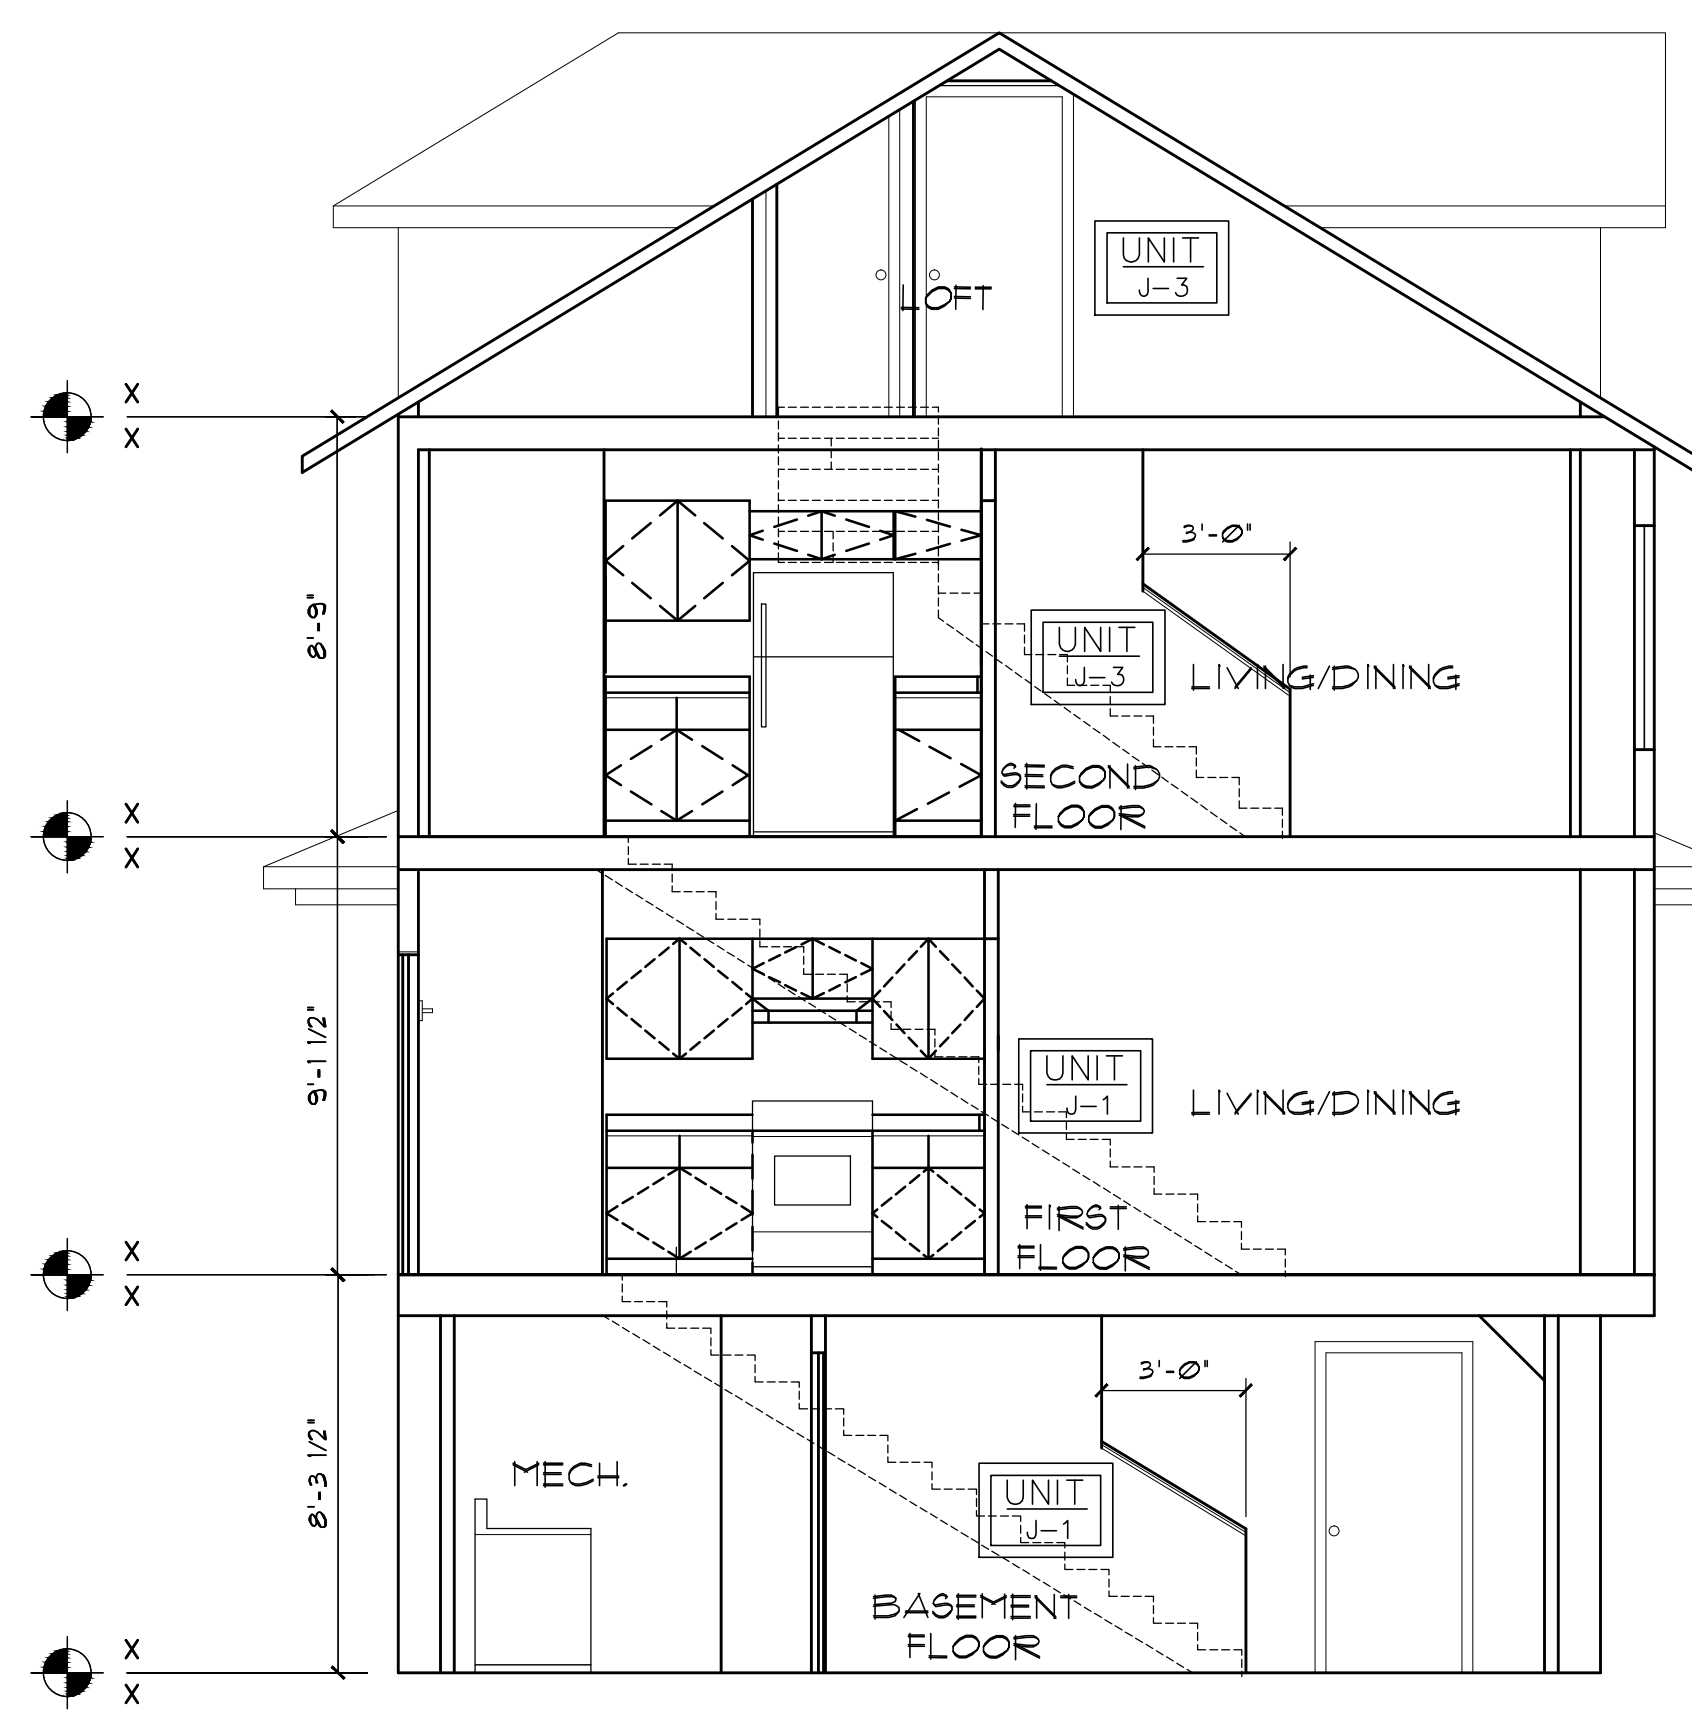


2 BUILDING SECTION
SCALE 1/4" = 1'-0"
1526 JENIFER STREET

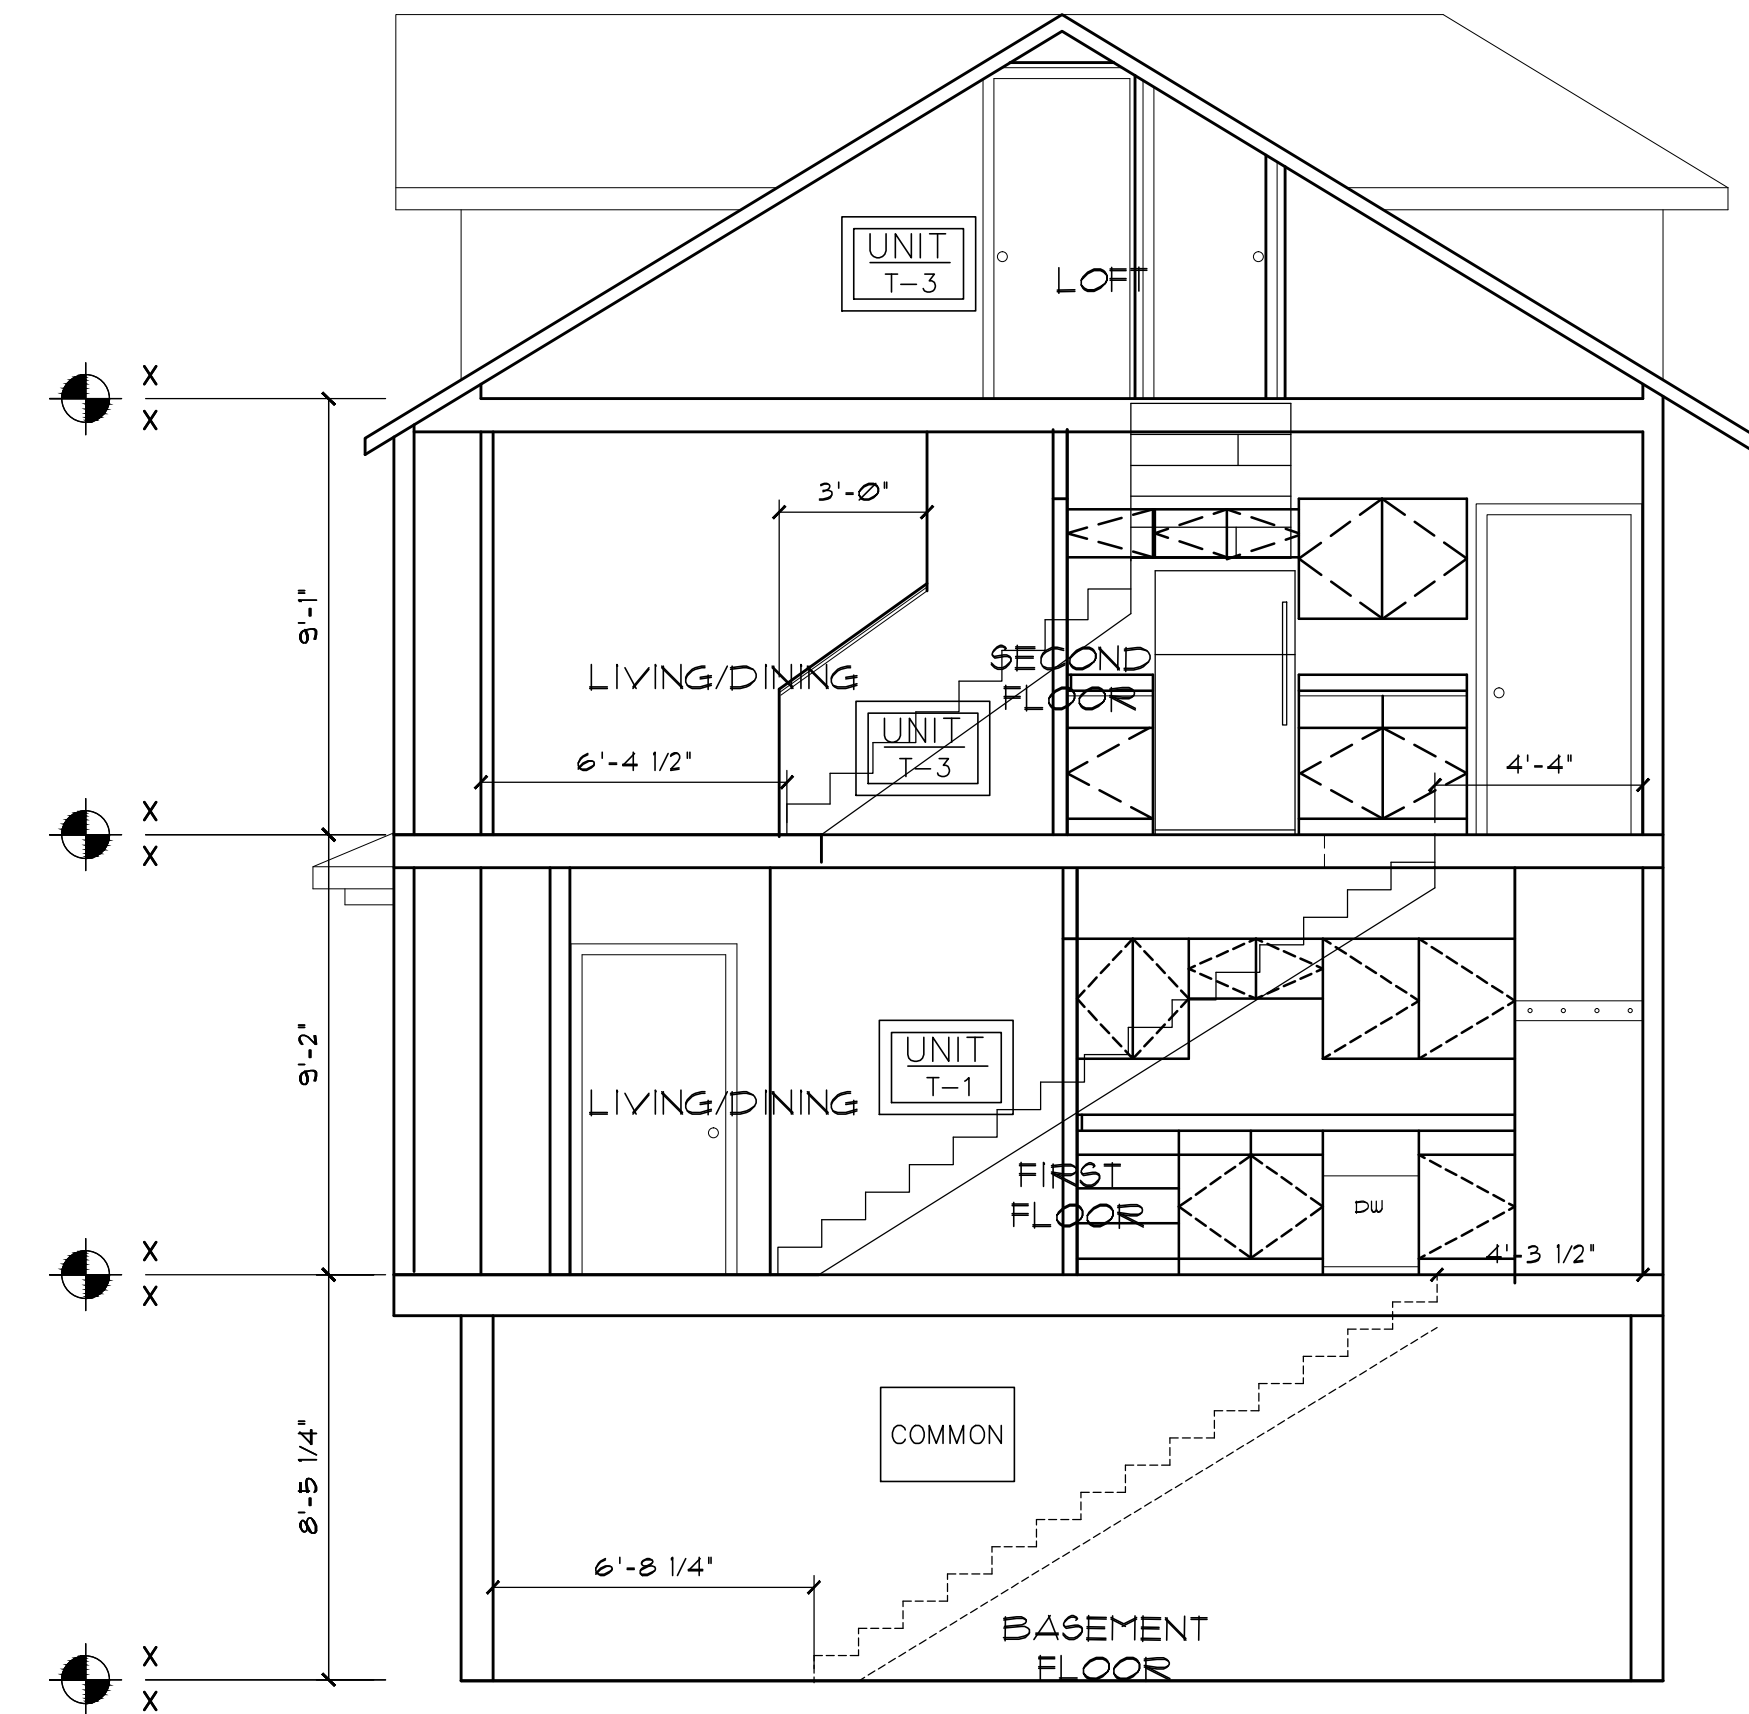


3 BUILDING SECTION
SCALE 1/4" = 1'-0"
434 SOUTH THORNTON AVENUE


SECTIONS LOOKING NORTHWEST

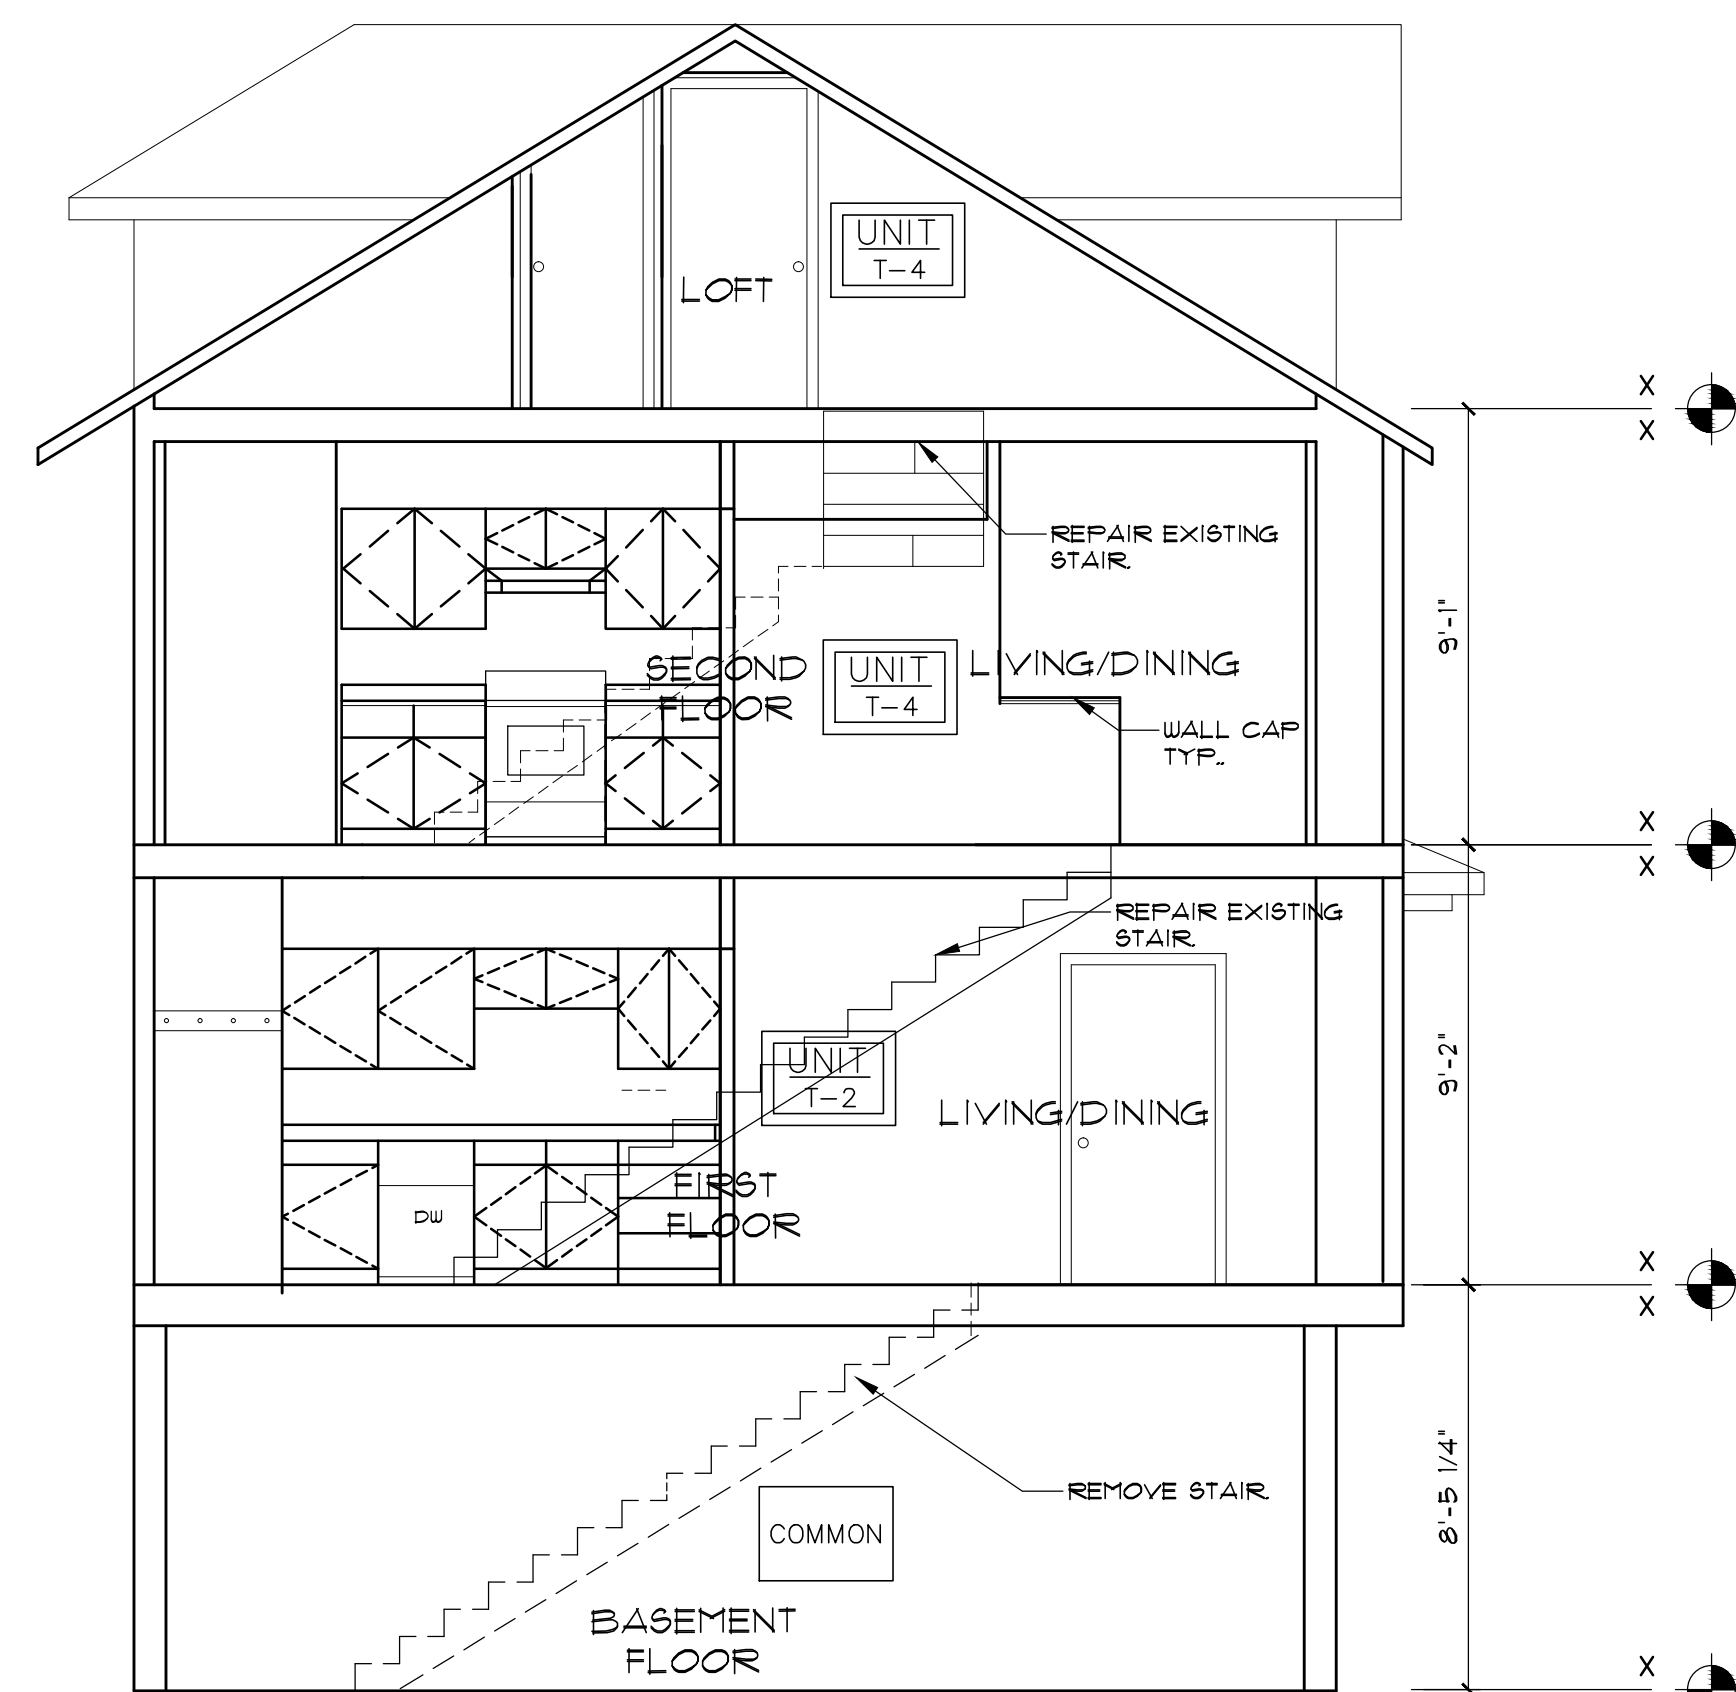

6 BUILDING SECTION
SCALE 1/4" = 1'-0"
434 SOUTH THORNTON AVENUE

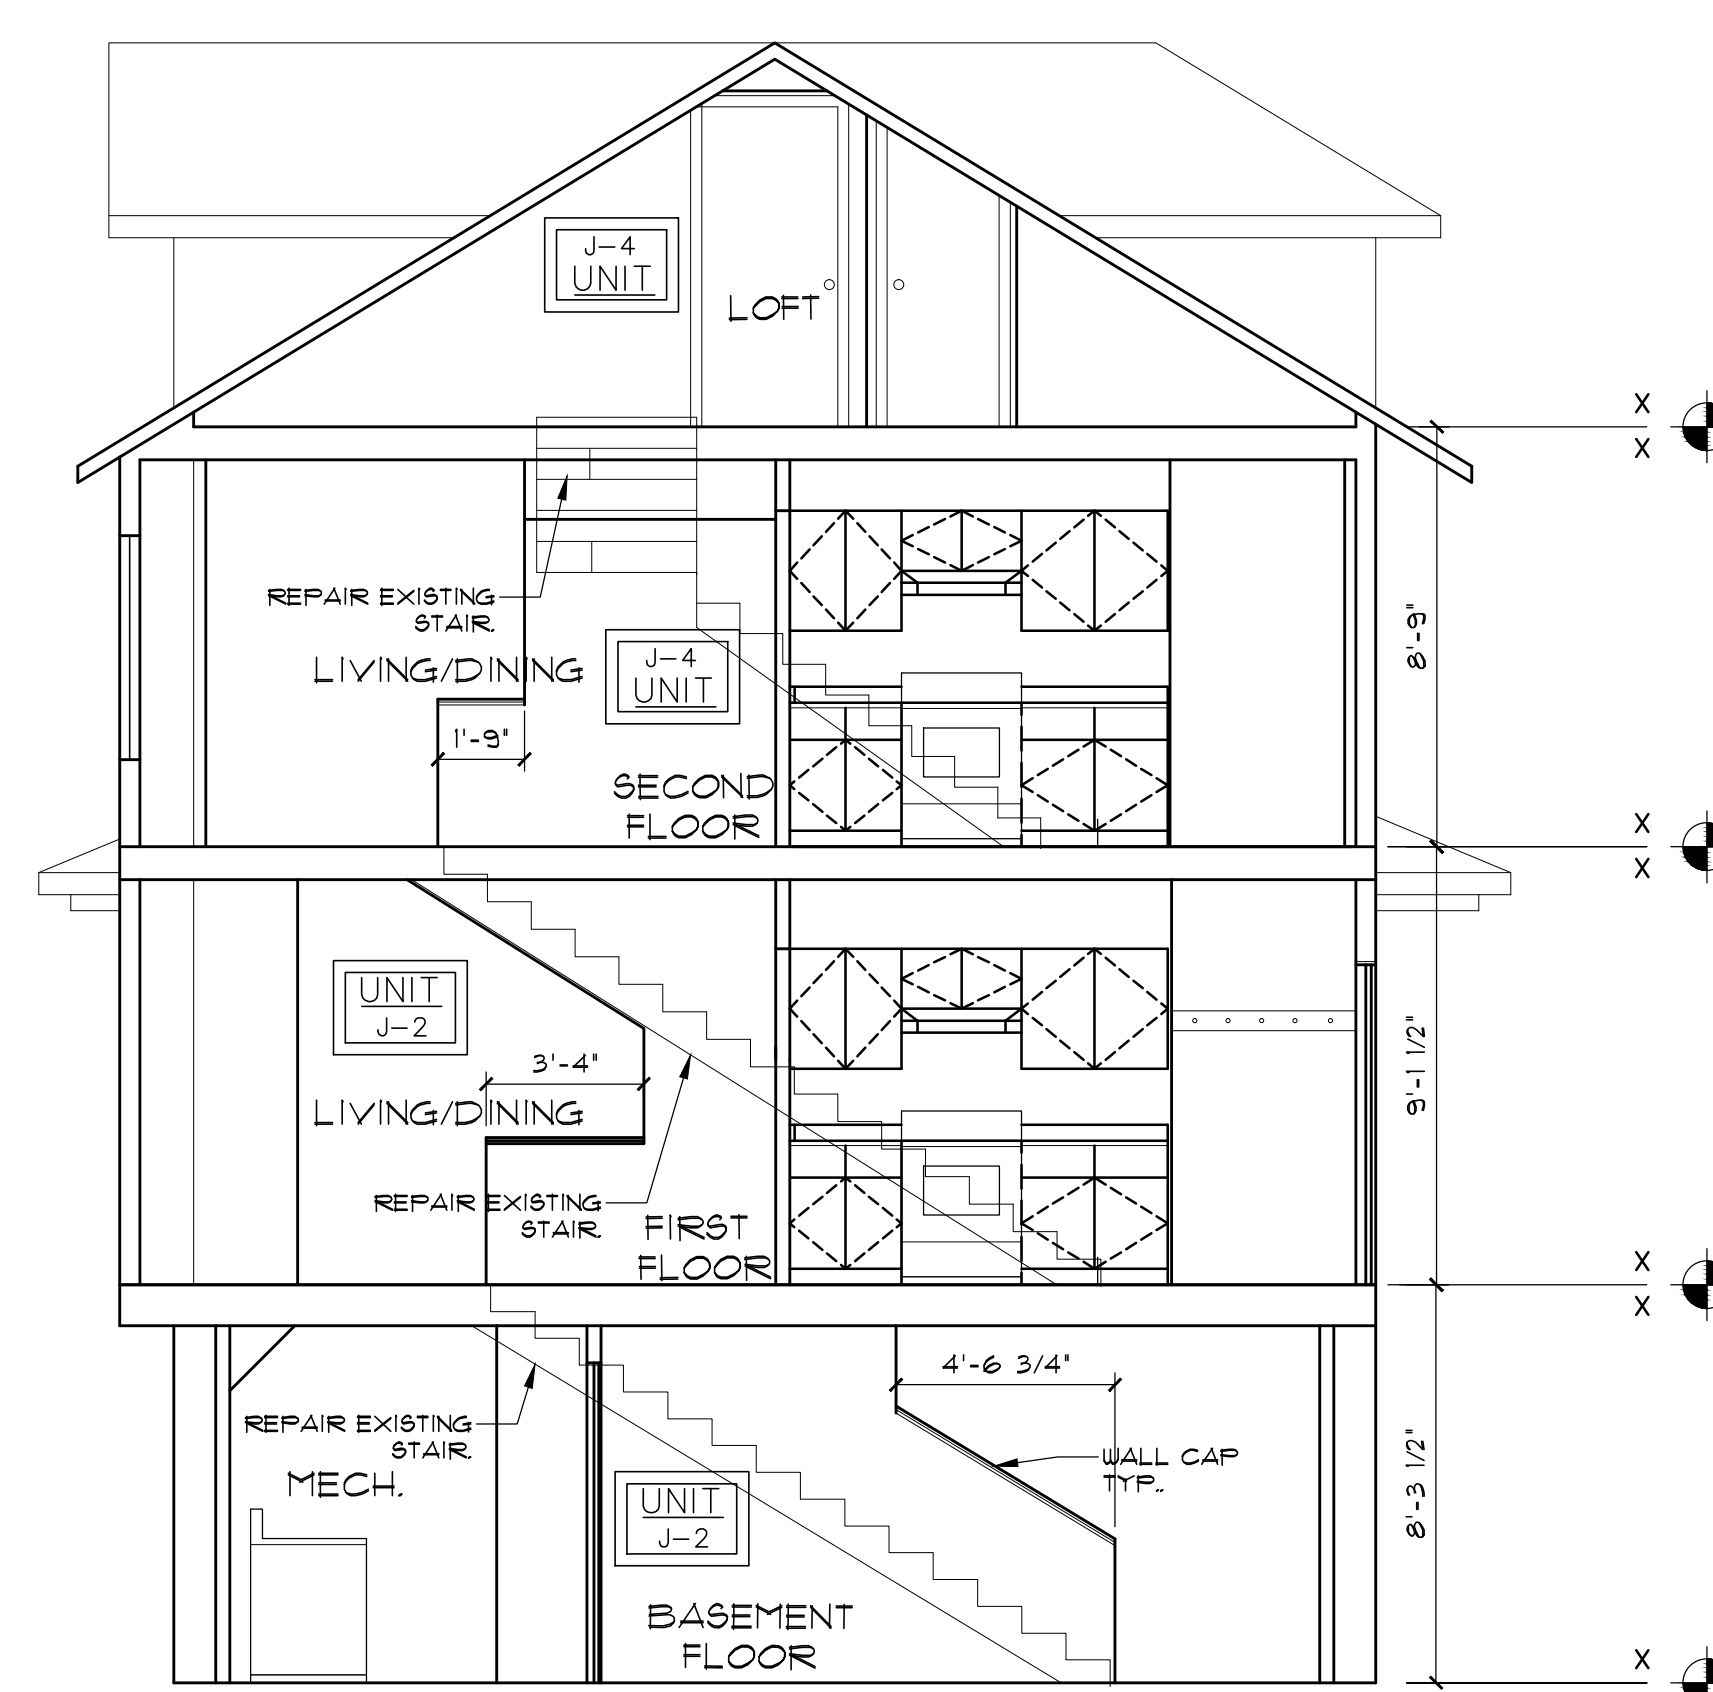

5 BUILDING SECTION
SCALE 1/4" = 1'-0"
1526 JENIFER STREET

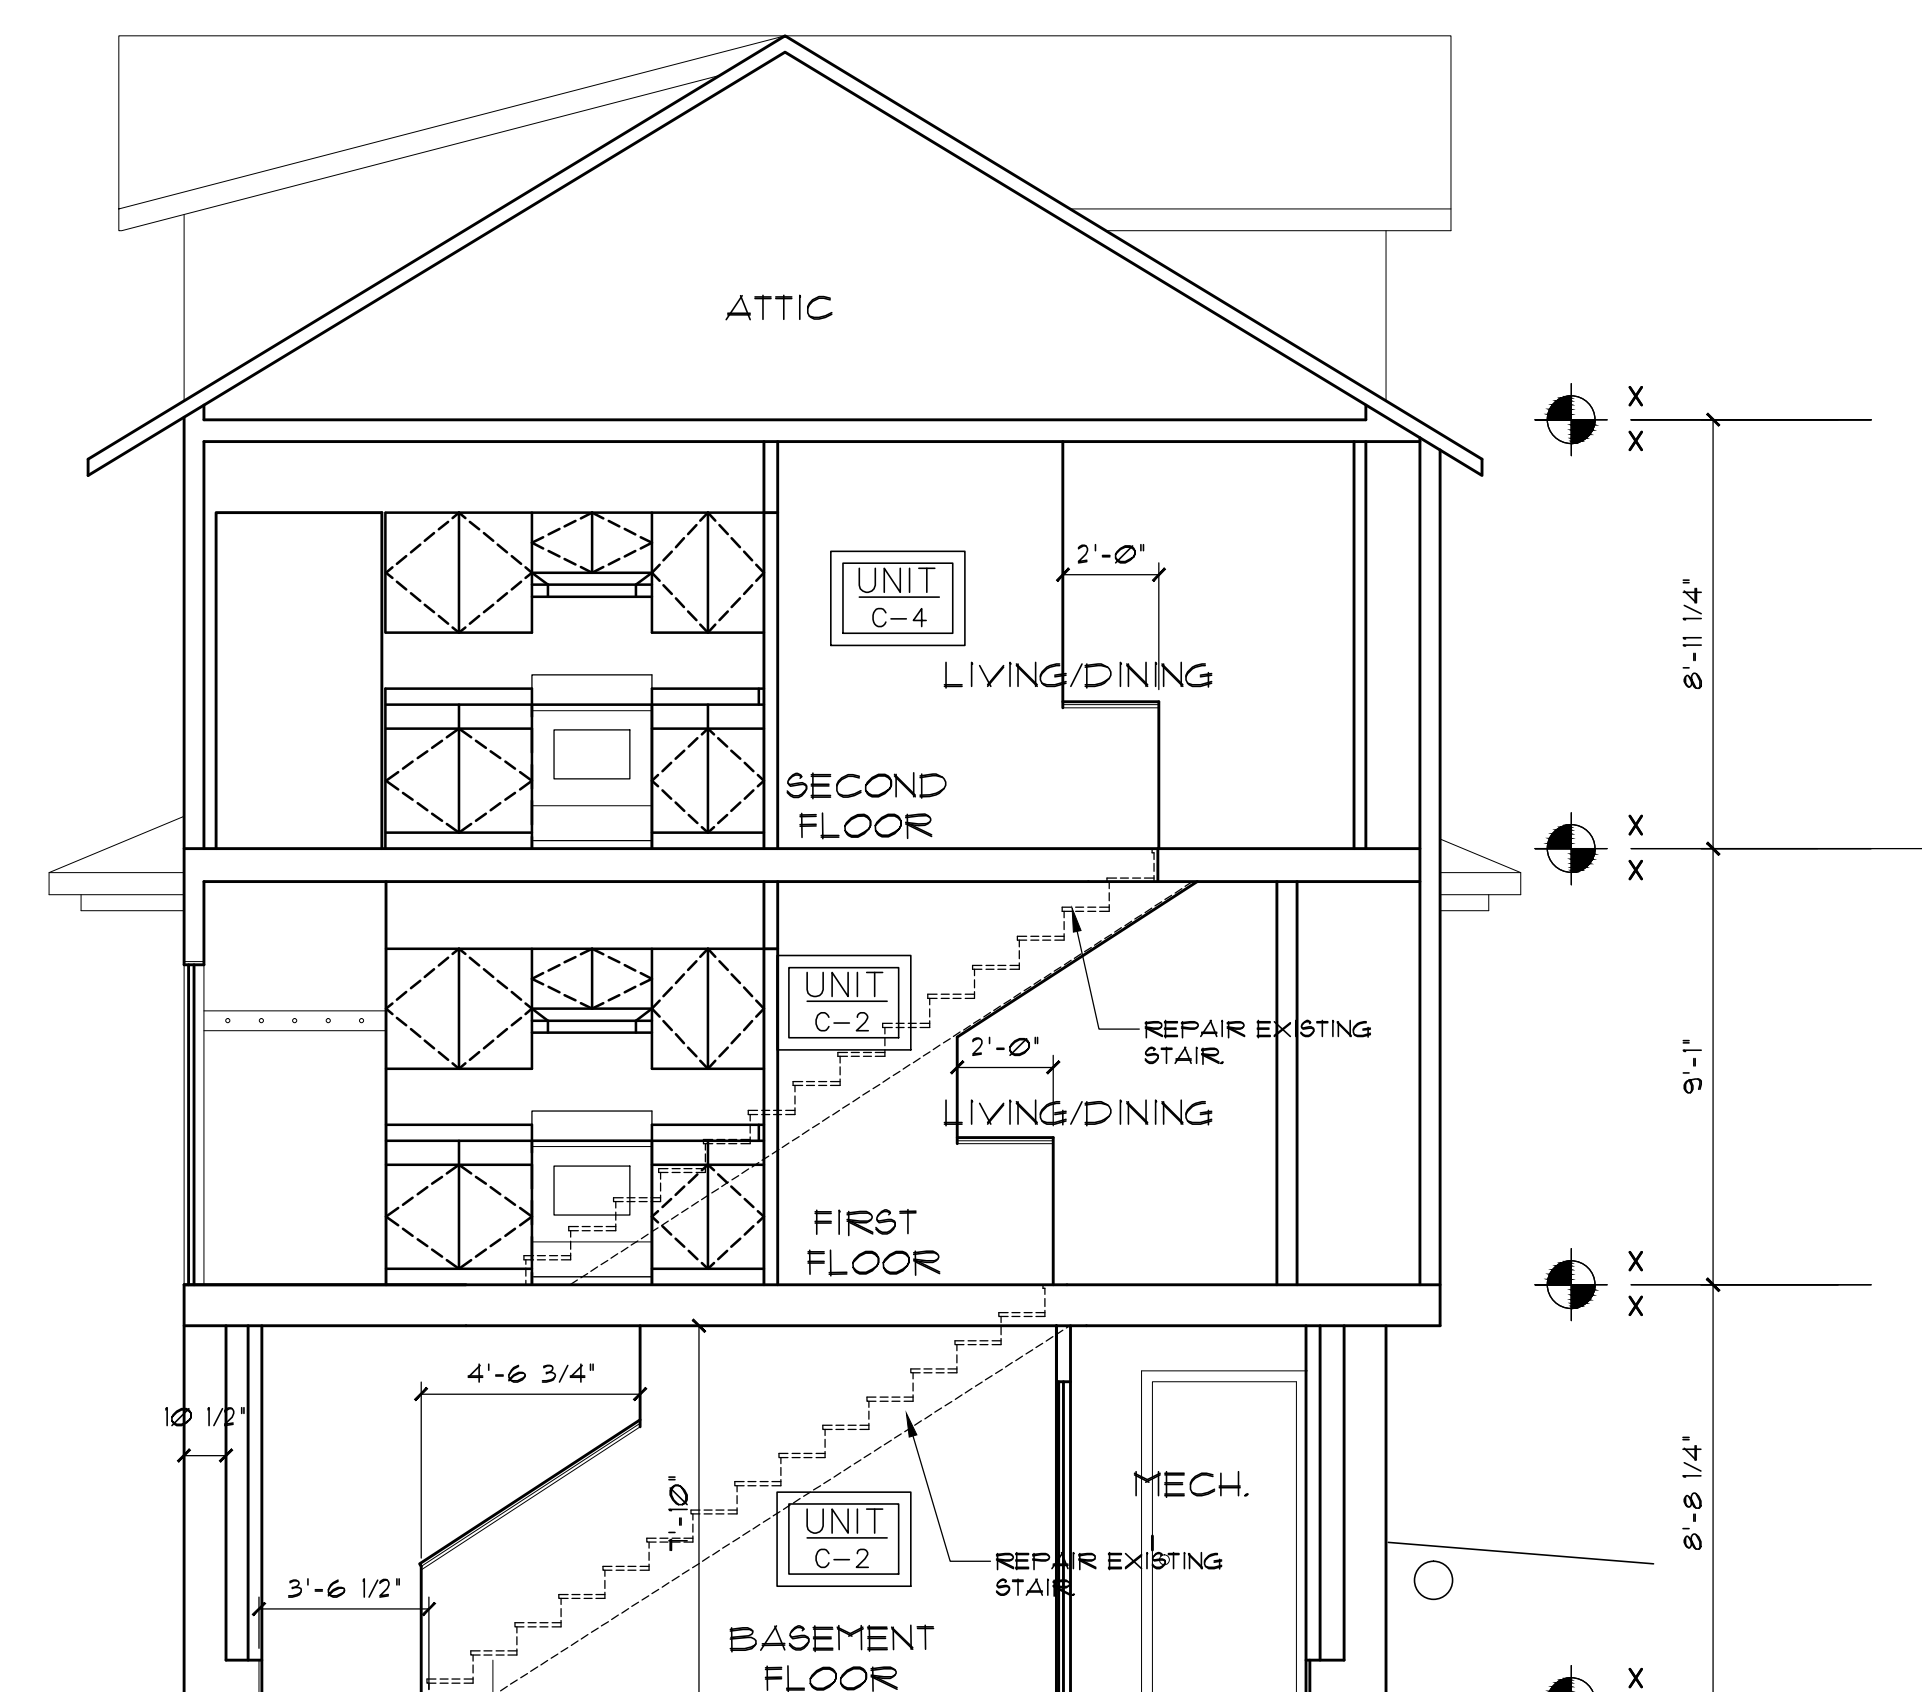

4 BUILDING SECTION
SCALE 1/4" = 1'-0"
433 CANTWELL COURT

SECTIONS LOOKING SOUTHEAST