

433 CANTWELL COURT PLANT LIST

Quantity	Planting Size	Scientific Name	Common Name
6	#5	Buxus x 'Green Mountain'	Green Mountain Boxwood
6	1 Gal	Carex elata 'Bowles Golden'	Gold Sedge
6	4.5in Pot	Hosta sieboldiana 'Elegans'	Sieboldiana Elegans Hosta
1	#1 Grade	Hydrangea aborescens 'Annabelle'	Annabelle Hydrangea
10	1 Gal	Fernisetum alopecuroides	Fountain Grass
3	4.5in Pot	Rudbeckia fulgida var. fulgida	Fulgida Black Eyed Susan
3	4.5in Pot	Sedum 'Autumn Joy'	Autumn Joy Sedum
9	12-15in	Spiraea japonica 'Little Princess'	Little Princess Spirea
2	2-3'	Syringa 'Miss Kim'	Miss Kim Lilac
2	15-18in BB	Taxus x media 'Tautonii'	Tautonii Yew
3	12in	Weigela florida 'Minuet'	Minuet Weigela


1526 JENNIFER STREET PLANT LIST

Quantity	Planting Size	Scientific Name	Common Name
4	#5	Buxus x 'Green Mountain'	Green Mountain Boxwood
8	1 Gal	Carex elata 'Bowles Golden'	Gold Sedge
3	15in	Cornus sericea 'Kelsey'	Kelsey Dogwood
6	1 Gal	Hosta 'Bressingham Blue'	Bressingham Blue Hosta
6	4.5in Pot	Hosta 'Frances Williams'	Frances Williams Hosta
6	4.5in Pot	Hosta sieboldiana 'Elegans'	Sieboldiana Elegans Hosta
3	#1 Grade	Hydrangea 'Endless Summer'	Endless Summer Hydrangea
1	#1 Grade	Hydrangea aborescens 'Annabelle'	Annabelle Hydrangea
1	1 Gal	Imperata cylindrica 'Red Baron'	Japanese Blood Grass
3	12-15in	Spiraea japonica 'Little Princess'	Little Princess Spirea
4	15-18in BB	Taxus x media 'Tautonii'	Tautonii Yew

434 SOUTH THORNTON PLANT LIST

Quantity	Planting Size	Scientific Name	Common Name
2	2in BB	Amelanchier x grandiflora 'Autumn Brilliance'	Autumn Brilliance Juneberry
5	4.5in Pot	Calamintha nepeta 'Montrose White'	Calamint
3	15in	Cornus sericea 'Kelsey'	Kelsey Dogwood
10	1 Gal	Hemerocallis 'Happy Returns'	Happy Returns Daylily
5	4.5in Pot	Hemerocallis 'Rosy Returns'	Rosy Returns Daylily
5	4.5in Pot	Heuchera micrantha 'Palace Purple'	Palace Purple Coral Bells
5	4.5in Pot	Hosta 'Golden Tiara'	Golden Tiara Hosta
2	#1 Grade	Hydrangea 'Endless Summer'	Endless Summer Hydrangea
2	#1 Grade	Hydrangea aborescens 'Annabelle'	Annabelle Hydrangea
11	1 Gal	Imperata cylindrica 'Red Baron'	Japanese Blood Grass
10	4.5in Pot	Sedum 'Autumn Joy'	Autumn Joy Sedum
3	15-18in	Spiraea japonica 'Goldflame'	Goldflame Spirea
9	15-18in BB	Taxus x media 'Tautonii'	Tautonii Yew

- NOTES:
- All plant beds to be edged with black vinyl edging when they abut lawn.
  - Plant beds to be mulched with 3" shredded hardwood bark.
  - Trees planted in lawn areas to receive a 6' diameter shredded hardwood mulch ring.
  - Perennial beds to have 3" of soil mix made of 60% topsoil, 30% compost and 10% sand tilled 3" into soil.
  - If a perennial above specified at 1 gal is available in a 4.5 inch pot the size may be substituted but only at the time of bidding.
  - Contractor is responsible for verifying all plant quantities. Plan shall preside over the plant list.

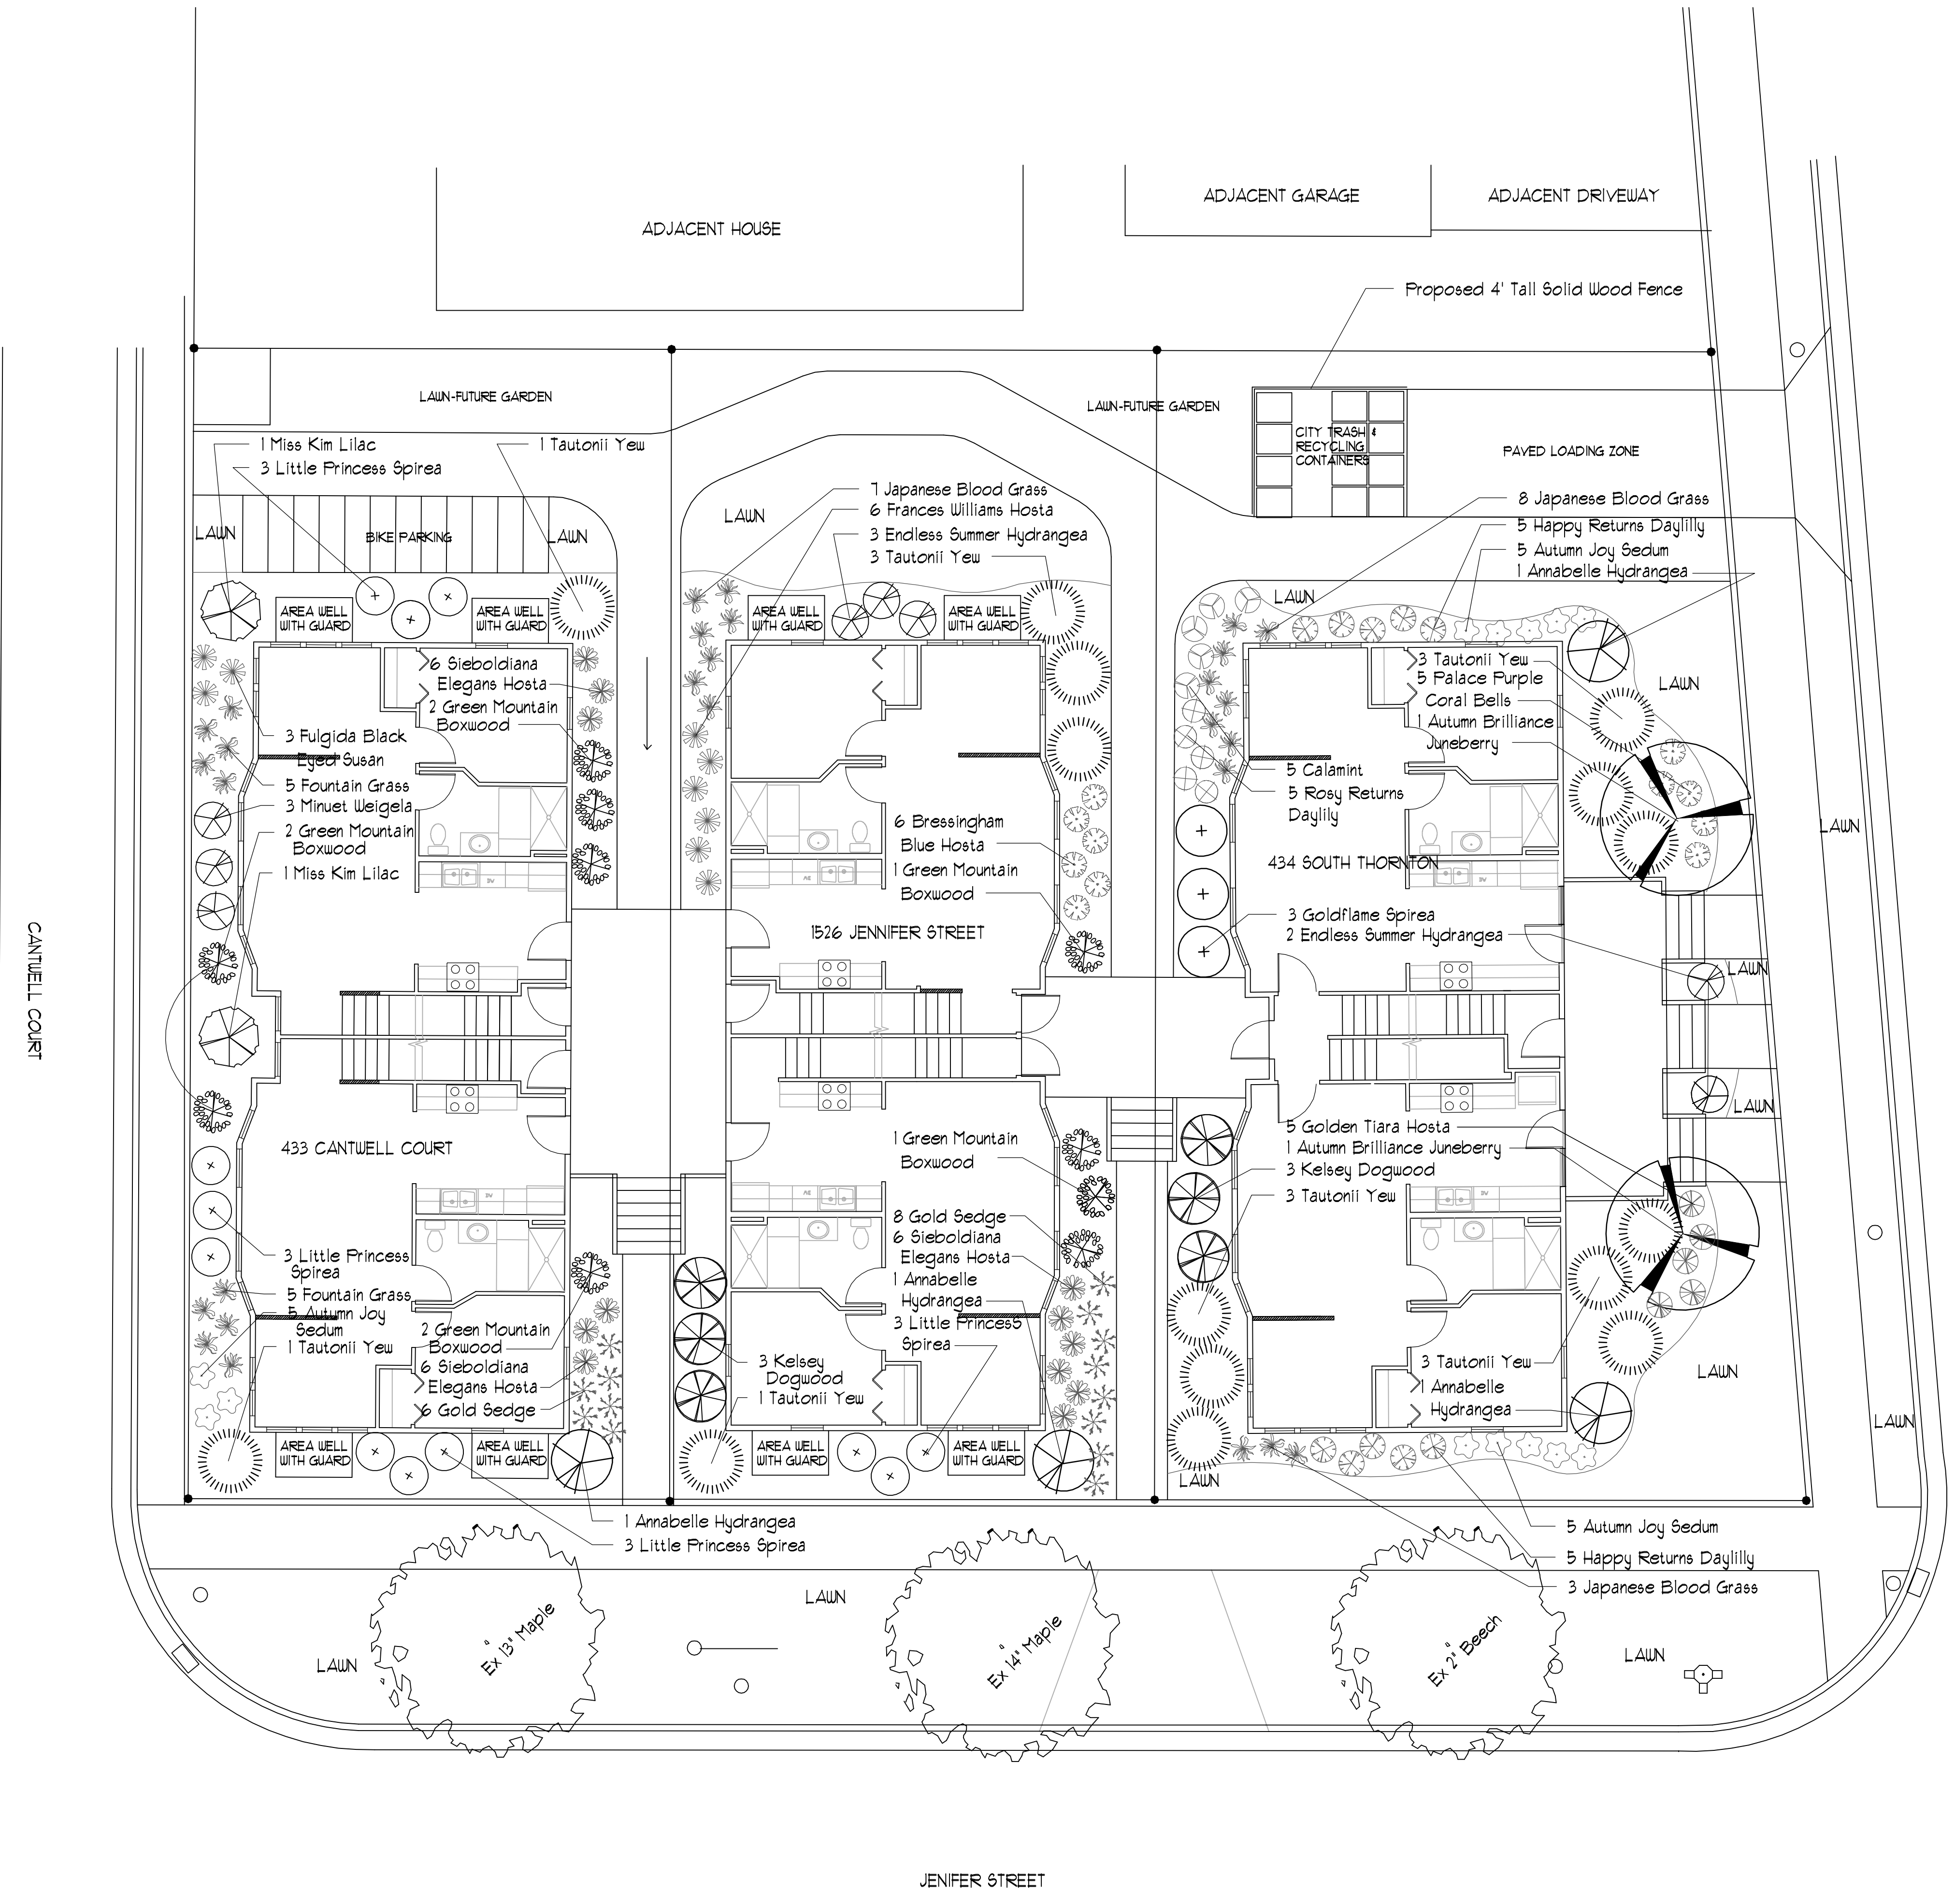

JENIFER STREET